

Rehabilitation of Disused
Softstone Quarry at
Tal-Ksajjem, l/o GHarb,
Gozo

**Environmental
Planning
Statement**

March 1997

Lino Bianco
B.A. (Phil.), B.E.&A. (Hons) (Malta), M.Sc. (Geol.) (Leics.),
M.Sc. (Arch.) (Lond.), A.&C.E.

99, Vincenzo Bugeja Str.,
Hamrun, HMR 10, Malta
Tel. No. : (356) 44 52 76
Fax No. : (356) 25 13 02

CONTENTS

0. *Non-Technical Summary*

1. *Introduction*

2. *Site Location and Description*

3. *Geology*

4. *Land Use*

5. *Ecology*

6. *Environmental Considerations*

7. *Cultural Heritage*

8. *Afteruse*

9. *Co-ordinated Assessment*

A1. *Terms of Reference*

A2. *Bionotes of Main Consultants*


DRAWINGS

<i>Drawing No.</i>	<i>Title</i>	<i>Scale</i>
EIA3/2-1	Topography	1 : 12,500
EIA3/2-2	Site Location Plan	1 : 5,000
EIA3/2-3	Site Plan	1 : 2,500
EIA3/2-4	The Setting	As Shown
EIA3/2-5	Poetry in Stone	As Shown
EIA3/2-6	Existing Visual Impact and Site Access	As Shown
EIA3/2-7	Site Access Along Valley Bed	As Shown
EIA3/2-8	Existing Dumping	As Shown
EIA3/3-1	Land Use	1 : 5,000
EIA3/3-2	Site Access Location	1 : 5,000
EIA3/4-1	Geology	1 : 12,500
EIA3/6-1	Soils Map	1 : 12,500
EIA3/11-1	The Site	1 : 2,500
EIA3/11-2	Predominant Site Features	As Shown
EIA3/11-3	Retaining Wall : Detail	As Shown
EIA3/11-4	History of Site	As Shown
EIA3/11-5	Site Access : Existing and Proposed	As Shown
EIA3/11-6	Proposed Site Access	1:1,000
EIA3/11-7	Restoration Proposal: Section Location Plan	1 : 2,500
EIA3/11-8	Restoration Proposal: Sections : Long Distance	1 : 2,500
EIA3/11-9	Restoration Proposal: Detail Section	1 : 625
EIA3/11-10	Restoration Proposal: Detail Sections	1 : 625
EIA3/11-11	Restoration Proposal: Detail of Terracing	1 : 20

PHOTOMONTAGES



<i>Photo No.</i>	<i>Title</i>
EIA3/M1	Views from Fanal Ta' Gordan
EIA3/M2	Views from Ta' Pinu

Some pages of this document have been omitted. To view the full article
contact Lino Bianco & Associates at: info@lino-bianco.com

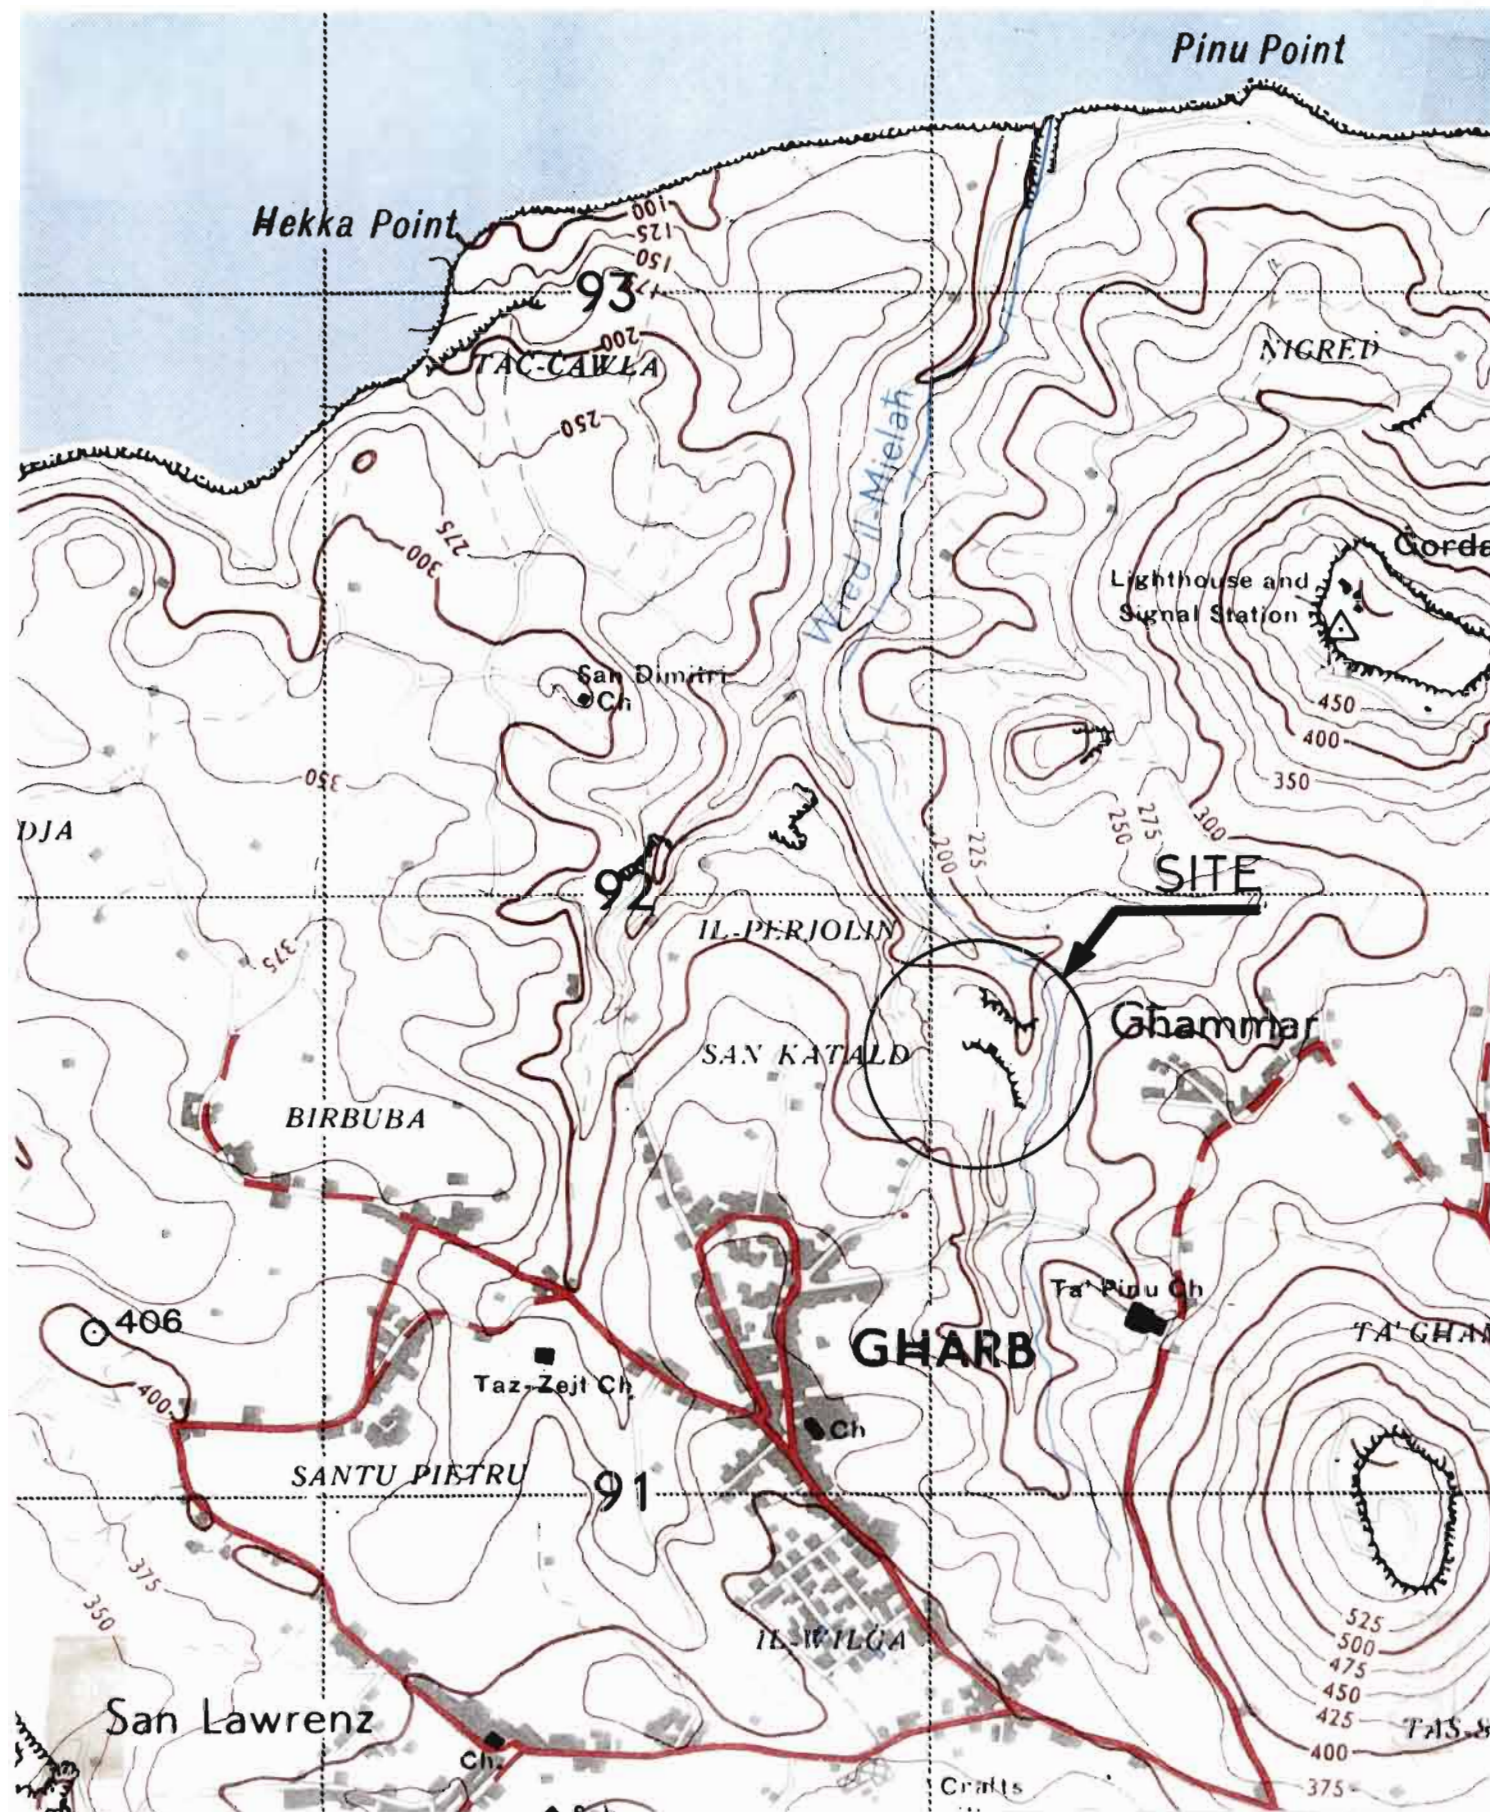

Main Roads		Culvert	
Secondary Roads			
Minor Roads and Cart Tracks			
Footpaths			
Named Buildings, Others			
Antiquities			
Church, Chapel, School			
Hospital, Police Station			
Barracks, Cemetery			
Factories			
Trigonometrical Stations - Main			
..... Minor			
..... Tertiary			
Heights in feet given to ground level			
Contours (V.I. 25')			
Water Tank			
Spring			
Reservoir			
Groups of Trees			

The representation on this map of a Road, Track or Footpath, is no evidence of the existence of a right of way.

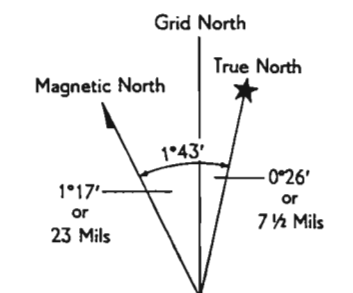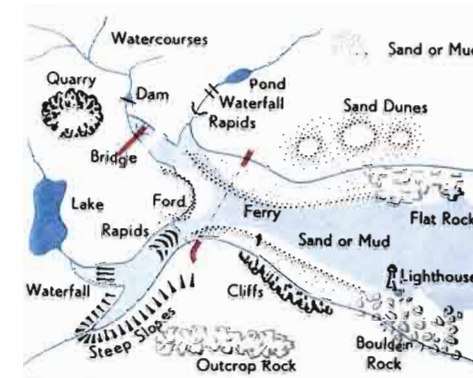

LINO BIANCO

Architect, Civil Engineer & Environment Consultant

99, Vincenzo Bugeja Street,
Hamrun HRM 10,
Malta (Europe)

Tel: (356) 445276

Fax: (356) 251302

Client

OFFICE OF THE PRIME MINISTER
PARLIAMENTARY SECRETARIAT
FOR GOZO

Project

REHABILITATION OF QUARRY
AT TAL-KSAJEM, GOZO

Drawing Title


TOPOGRAPHY

Scale 1:12,500

Date March '97

Drawing No. EIA3/2-1



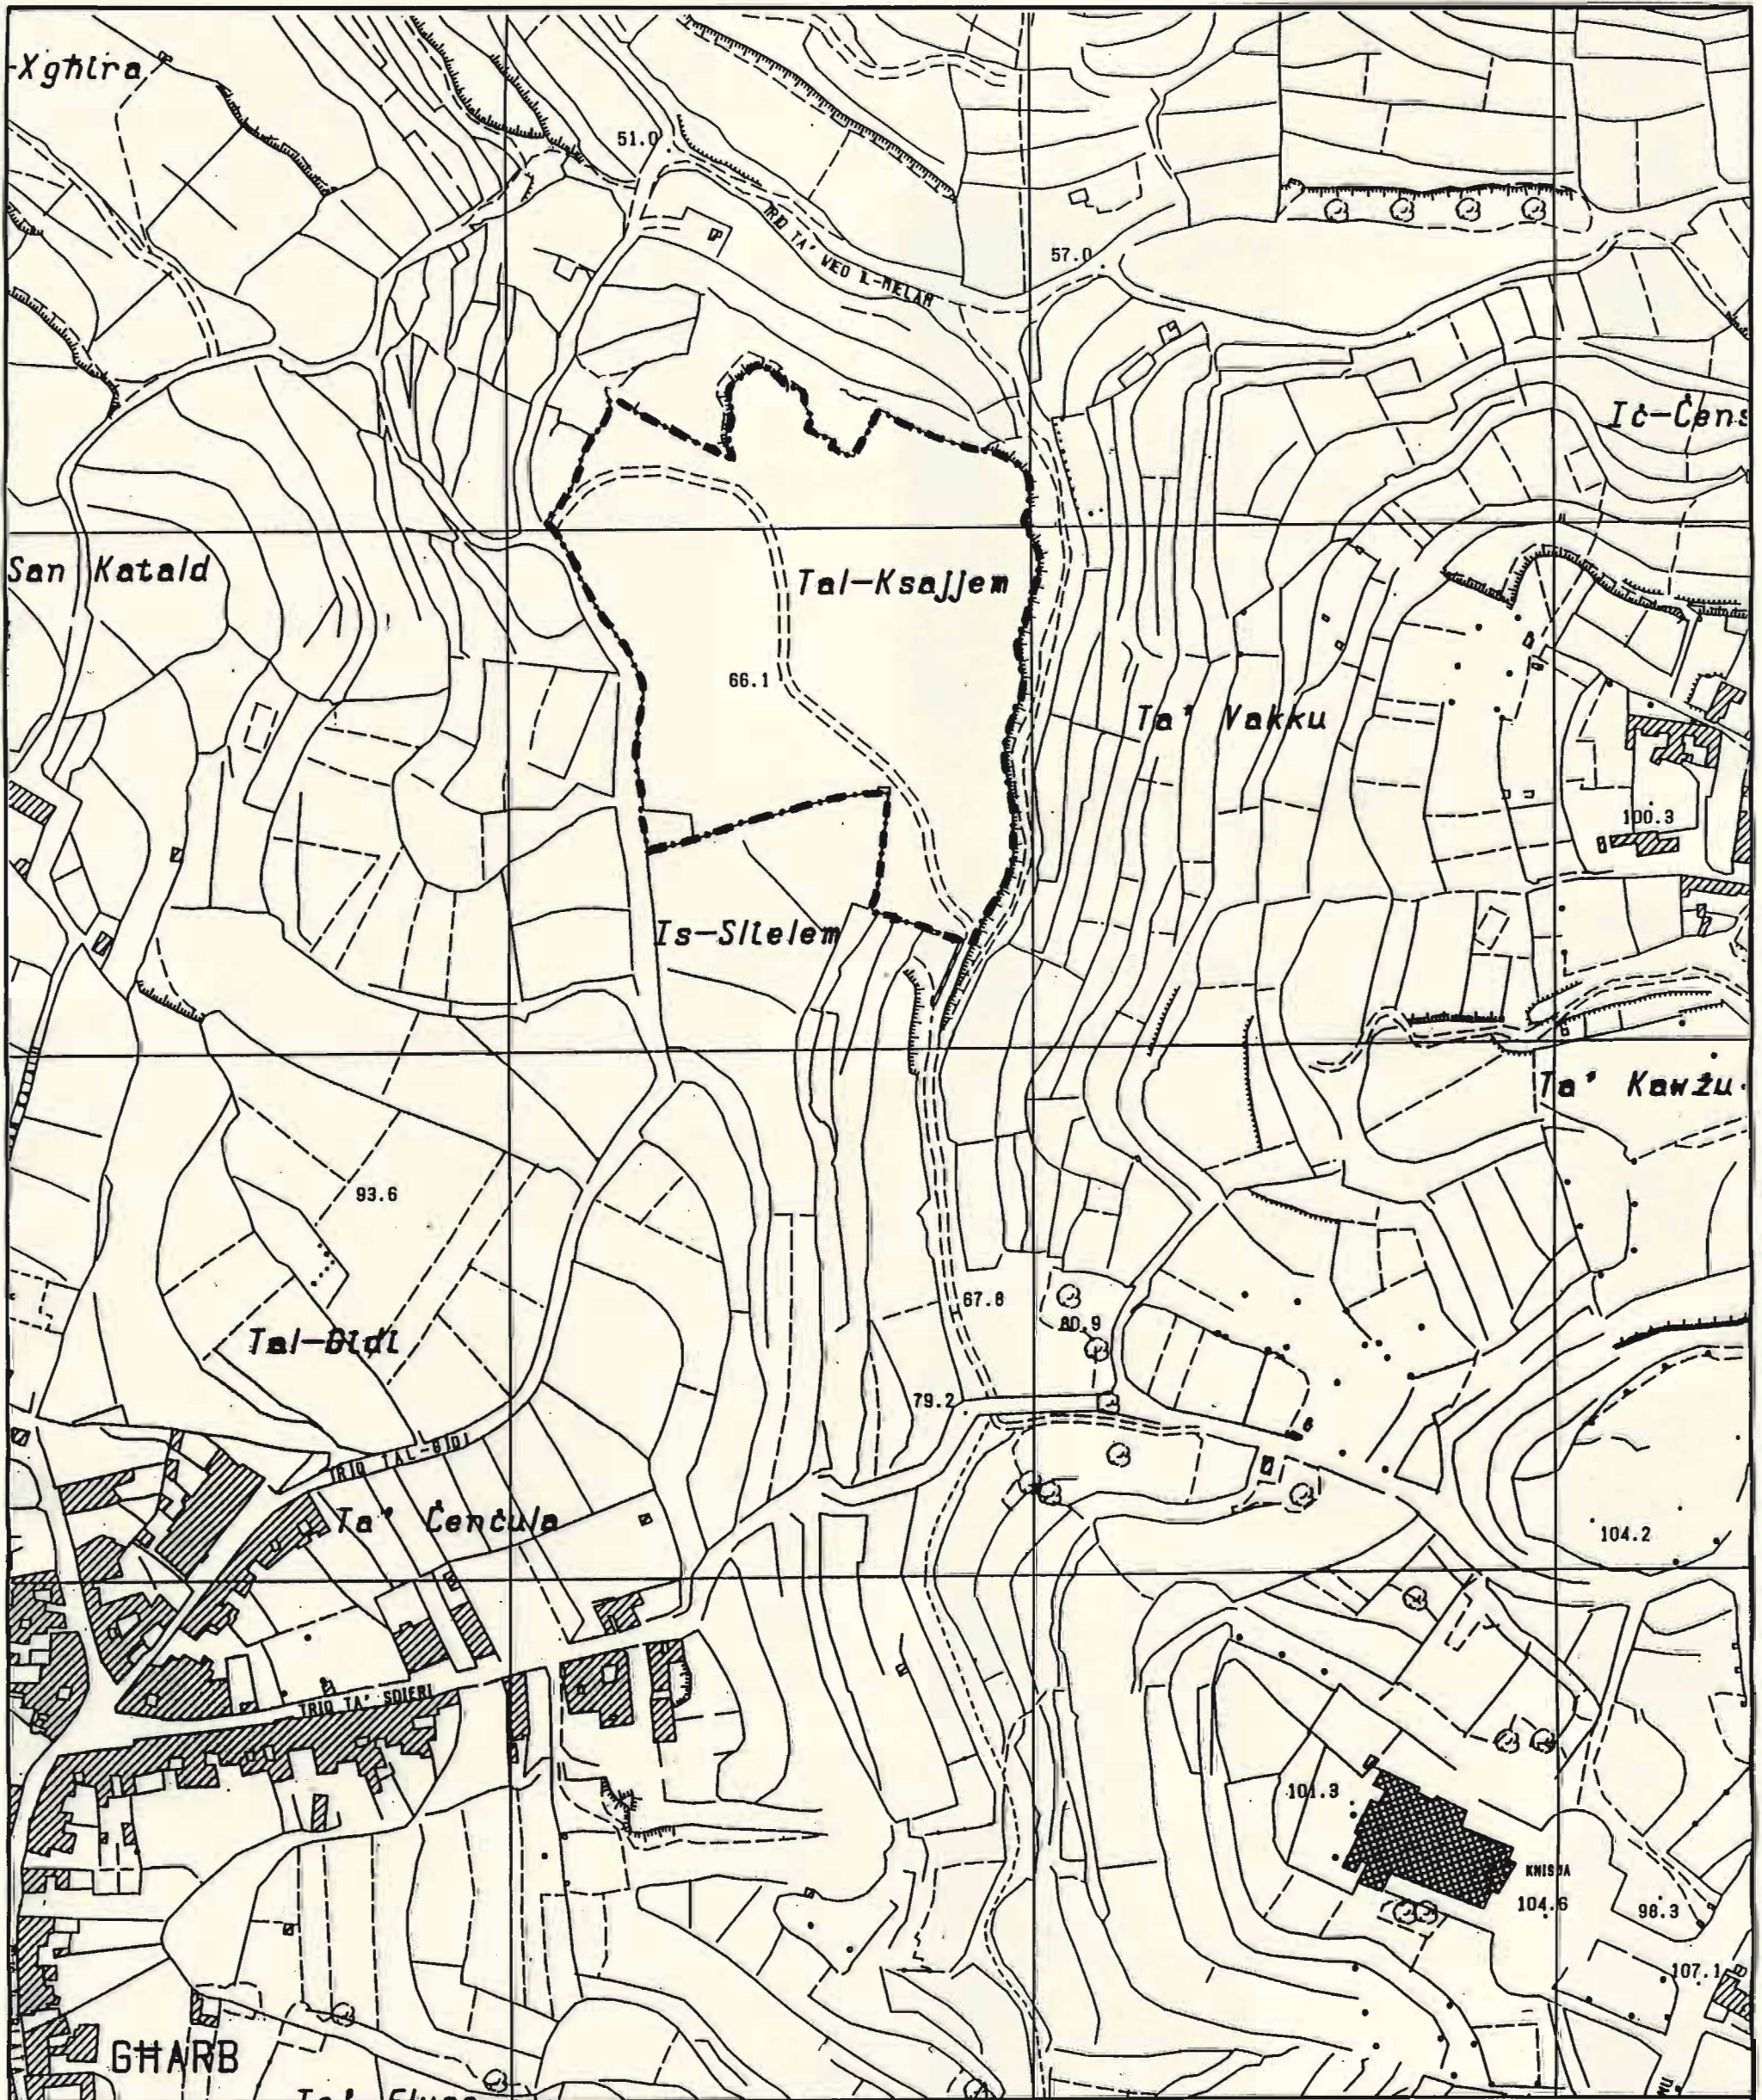

KEY



SITE
BOUNDARY



0 metres 100

LINO BIANCO

Architect, Civil Engineer & Environment Consultant

99, Vincenzo Bugeja Street,
Hamrun HRM 10,
Malta (Europe)

Tel: (356) 445276

Fax: (356) 251302

Client

OFFICE OF THE PRIME MINISTER
PARLIAMENTARY SECRETARIAT
FOR GOZO

Project

REHABILITATION OF QUARRY
AT TAL-KSAJJEM, GOZO




Drawing Title

SITE PLAN

Scale 1:2,500


Date March '97

Drawing No. EIA3/2-3

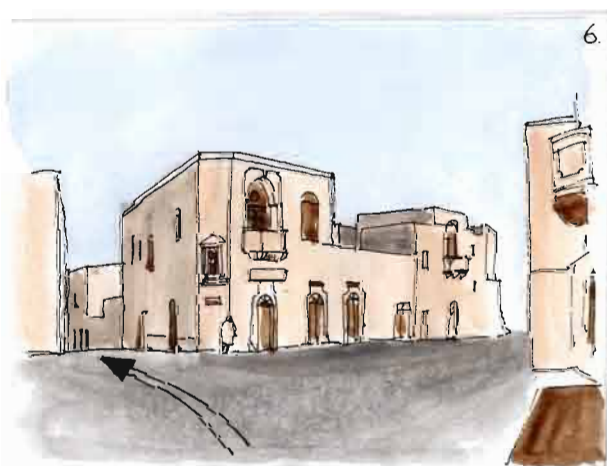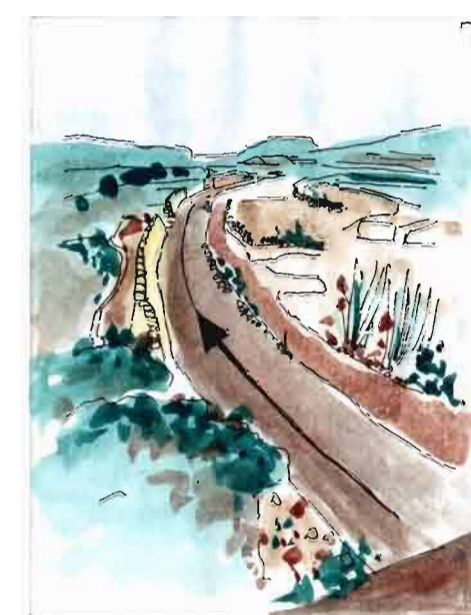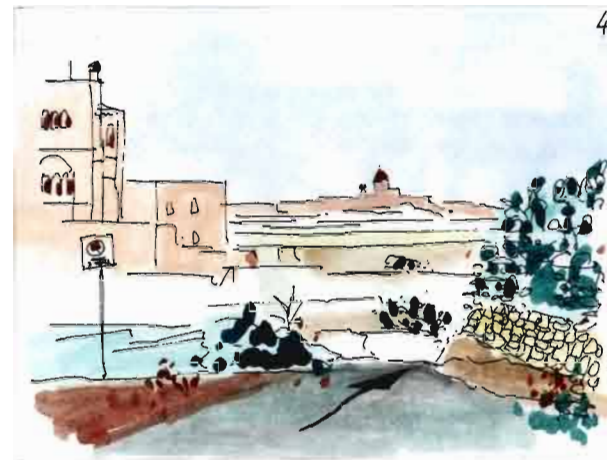

1. THE SITE.
2. DUMPING WITHIN SITE.
3. VIEW FROM SITE :
TA' PINU CHURCH.
4. ACCESS FROM TA' PINU.
5. ACCESS FROM LOWER
TERRAIN TO TA' PINU.
6. ACCESS FROM GHARB.
7. ACCESS BEYOND VIADUCT.

LINO BIANCO	
Architect, Civil Engineer & Environment Consultant	
99, Vincenzo Bugeja Street, Hamrun HRM 10, Malta (Europe)	
Tel: (356) 445276	Fax: (356) 251302
Client OFFICE OF THE PRIME MINISTER PARLIAMENTARY SECRETARIAT FOR GOZO	
Project REHABILITATION OF QUARRY AT TAL-KSAJJEM, GOZO	
Drawing Title EXISTING VISUAL IMPACT AND SITE ACCESS	
Scale As Shown	Date March '97
Drawing No. EIA3/2-6	

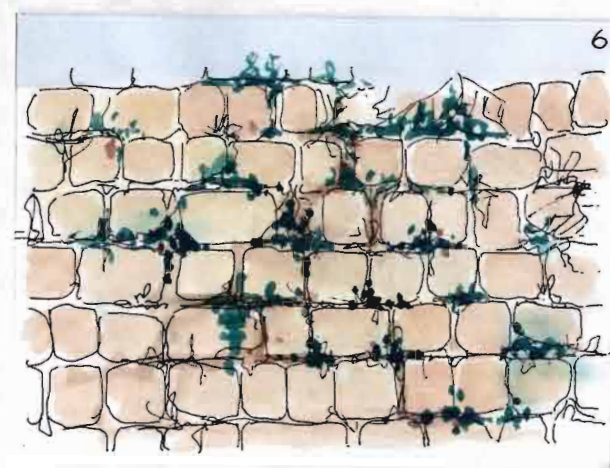

1. RESTORED OLD QUARRIES
2. ACCESS TO SITE ALONG VALLEY.
3. RAMP BETWEEN TERRACES AT DIFFERENT LEVELS.
4. DETAIL OF RAMP.
5. EXISTING PROFILE OF SITE.
6. COUNTRY WALL ALONG VALLEY.
7. MASONRY BRIDGE.

LINO BIANCO	
Architect, Civil Engineer & Environment Consultant	
99, Vincenzo Bugeja Street, Hamrun HRM 10, Malta (Europe)	
Tel: (356) 445276	Fax: (356) 251302
Client OFFICE OF THE PRIME MINISTER PARLIAMENTARY SECRETARIAT FOR GOZO	
Project REHABILITATION OF QUARRY AT TAL-KSAJJEM, GOZO	
Drawing Title PREDOMINANT SITE FEATURES	
Scale As Shown	Date March '97
Drawing No. EIA3/11-2	

EXISTING ➤



PROPOSED RESTORATION ➤



LINO BIANCO

Architect, Civil Engineer & Environment Consultant

99, Vincenzo Bugeja Street,
Hamrun HRM 10,
Malta (Europe)

Tel: (356) 445276 Fax: (356) 251302

Client

OFFICE OF THE PRIME MINISTER
PARLIAMENTARY SECRETARIAT
FOR GOZO

Project

REHABILITATION OF QUARRY
AT TAL-KSAJJEM, GOZO

Drawing Title

PHOTO MONTAGE : VIEWS
FROM FANAL TA' GORDAN

Scale

Date March '97

No. EIA3/M1

EXISTING ➤



PROPOSED RESTORATION ➤



LINO BIANCO

Architect, Civil Engineer & Environment Consultant

99, Vincenzo Bugeja Street,
Hamrun HRM 10,
Malta (Europe)

Tel: (356) 445276 Fax: (356) 251302

Client
**OFFICE OF THE PRIME MINISTER
PARLIAMENTARY SECRETARIAT
FOR GOZO**

Project
**REHABILITATION OF QUARRY
AT TAL-KSAJJEM, GOZO**

Drawing Title
**PHOTO MONTAGE : VIEWS
FROM TA' PINU**

Scale Date **March '97**

No. **EIA 3/M2**